

AMGA

March 23-25, 2017


Gaylord Texan Resort & Convention Center_Hall DEF

Grapevine, Texas



Show Information	
Show Name	American Medical Group Asso
Show Dates	03/23-25/17
Move-In	03/20/17
Job #	T110050317
AE	Tara Szatkowski

Inventory as of 02/13/2017			
Dimension	Size	Qty	SqFt
10'x10'	100	154	15,400
20'x20'	400	4	1,600
20'x30'	600	1	600
Totals:		159	17,600

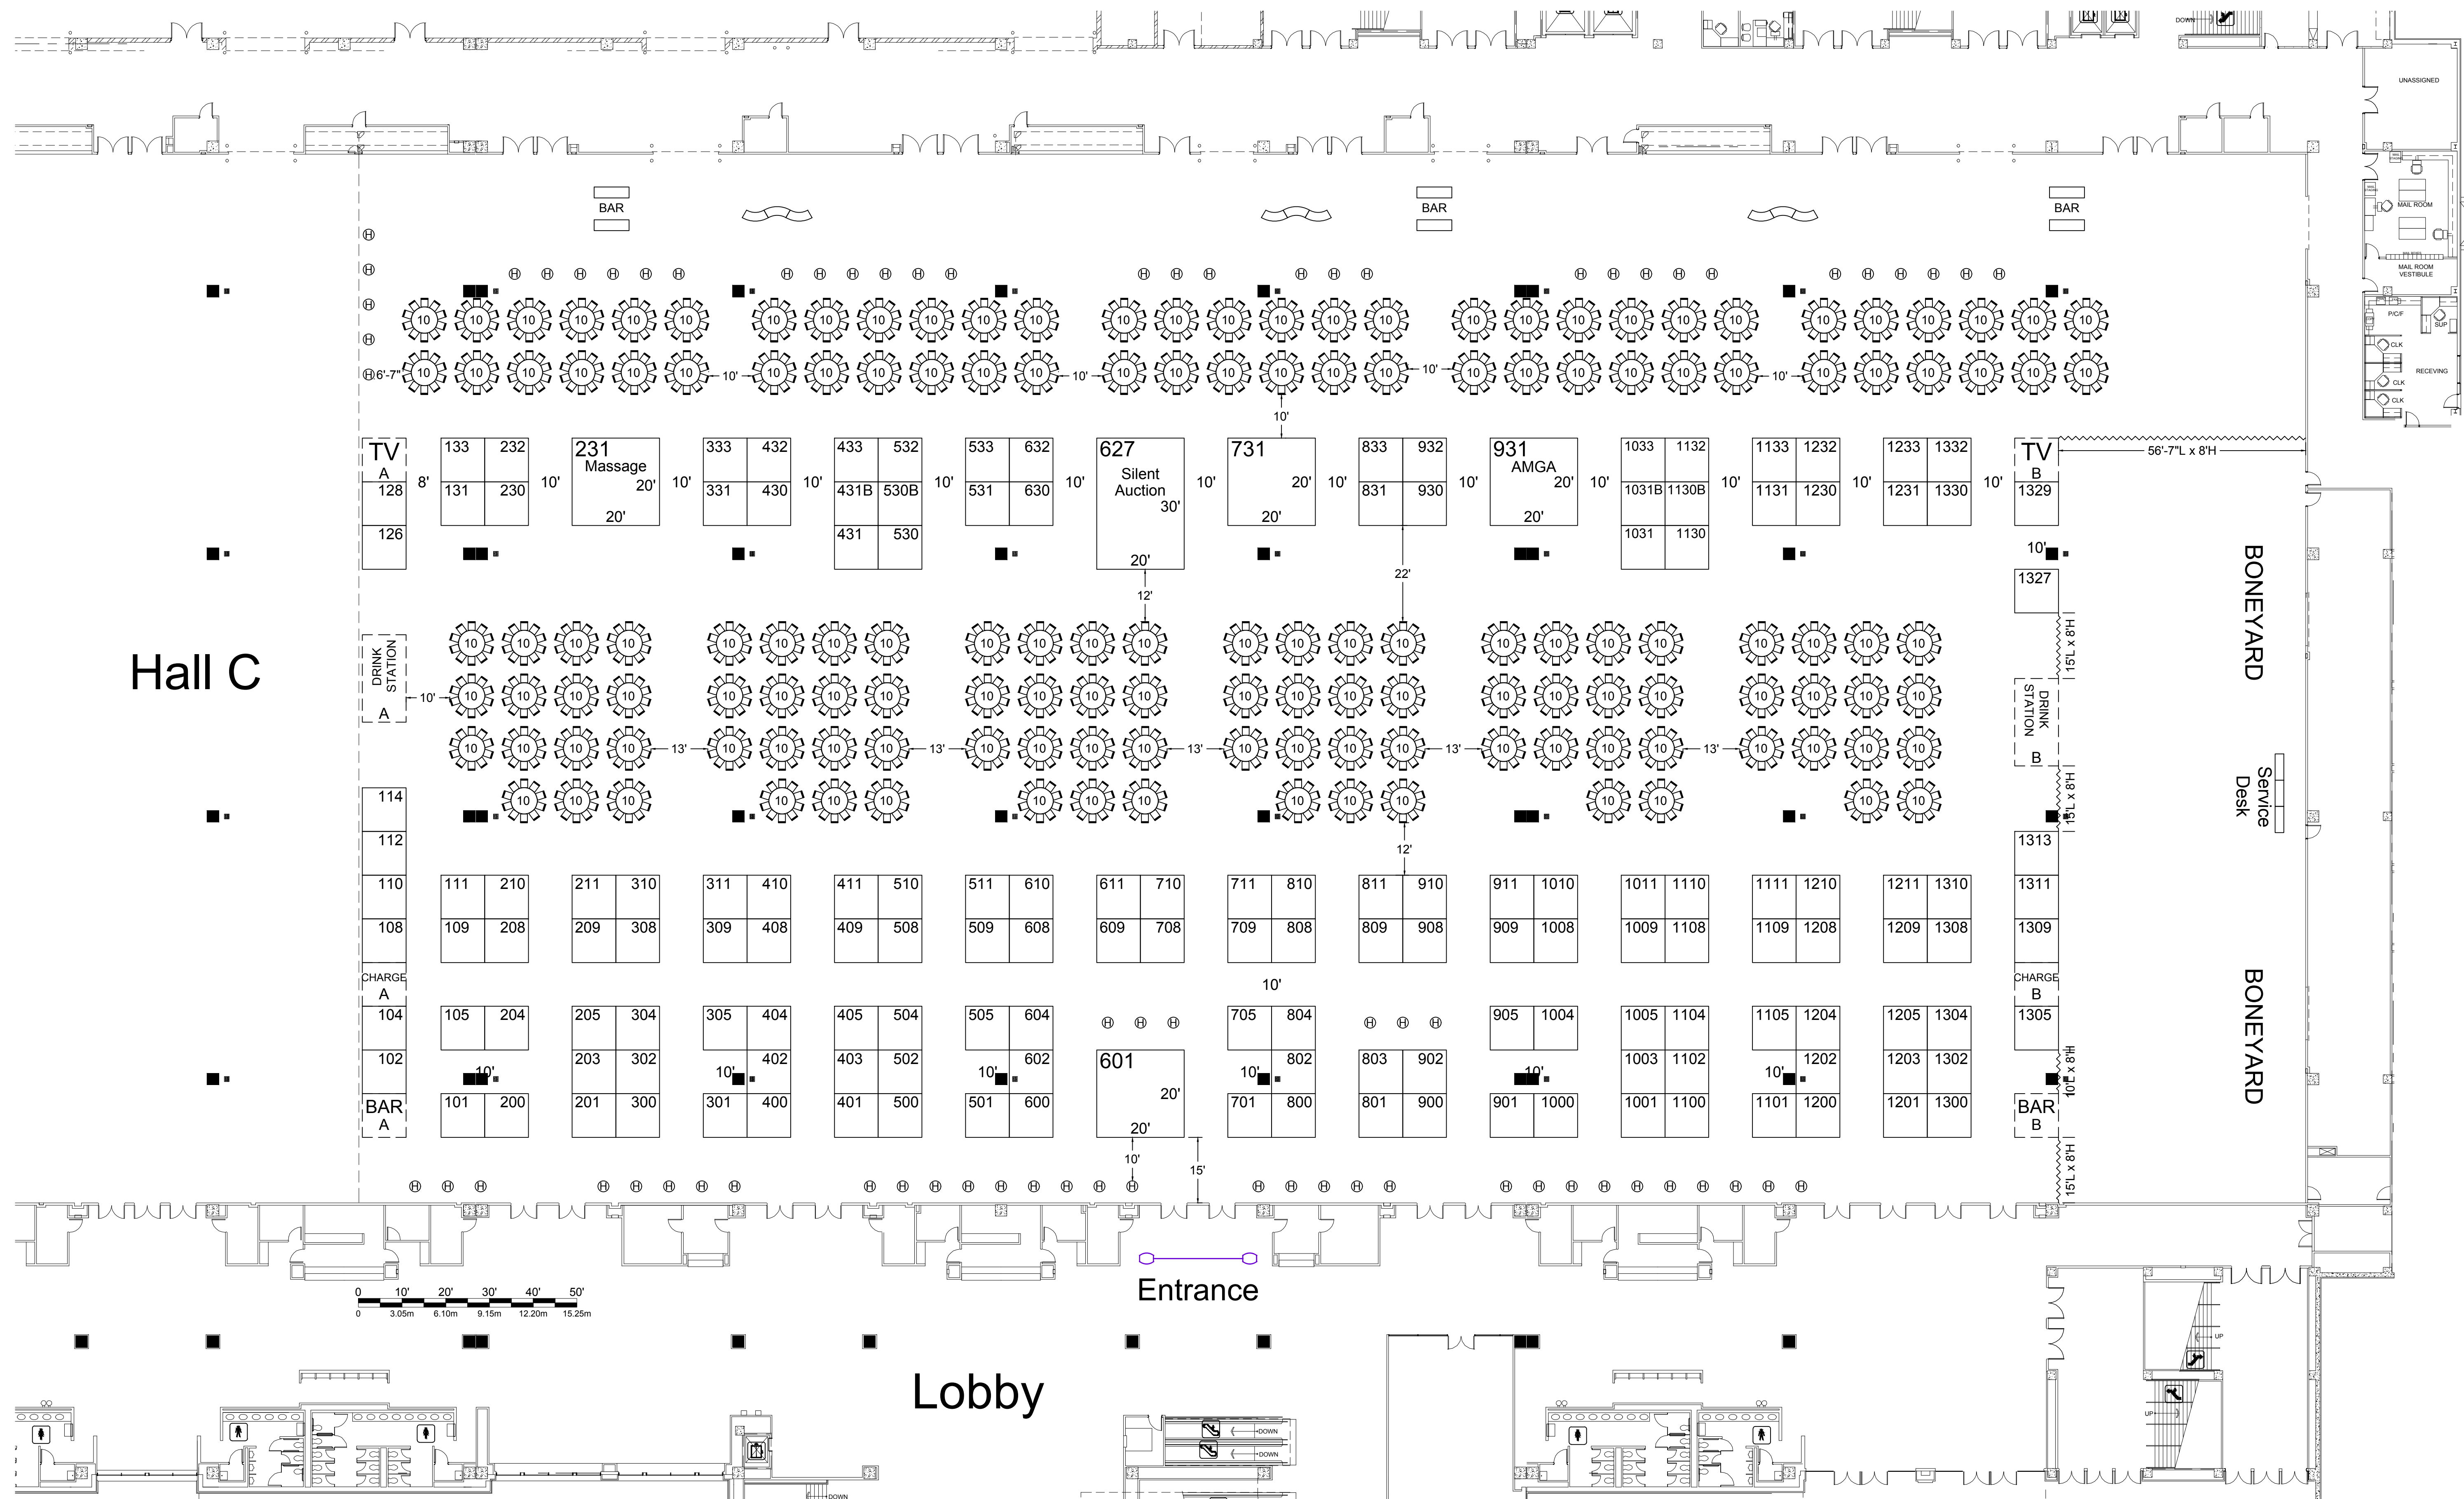

Icon	Floor Plan Legend
?	?
?	?
?	?
?	?
!	Pending FM Approval

Venue Info	
Building Name	Gaylord Texan Resort And CC
Hall	Halls D, E, F
Floor	Floor
Address	1501 Gaylord Trail Grapevine TX 76051

Drawing Information	
File Path	J:\SES Floorplans\01_SES SHOW FLOORPLANS\2017\03_March
File Name	03_American Medical Group Asso_T110050317.dwg
Drawn By	JIP
Last Saved	2/13/2017 9:07 AM
Saved By	Jperez
Tab	Floorplan
Paper Size	ARCH expand D (36.00 x 24.00 inches)
Scale	? = 1'-0"

Fire Marshal Info	
Exhibit Type	?
Size	See Inventory
Materials	?
Name	?
Number	?
Approved Occupancy	?
Occupancy Load	?
Total Sq.Ft. of Show	?

1531 Carroll Drive NW
Atlanta, GA 30318
(v) 404-720-8600
(f) 404-720-8750

Shepard Exposition Services has made every effort to ensure the accuracy of all information contained on this floor plan. However, no warranties, either expressed or implied, are made with respect to this floor plan. If the location of building columns, utilities or other architectural components of the facility is a sole responsibility of the exhibitor/show management to physically inspect the facility to verify all dimensions and locations.

SUBJECT TO FIRE MARSHAL APPROVAL